




# HPBA PACIFIC DEALER ROUND-UP OUTDOOR EXHIBIT HALL PLAN 2011

UPPER LEVEL

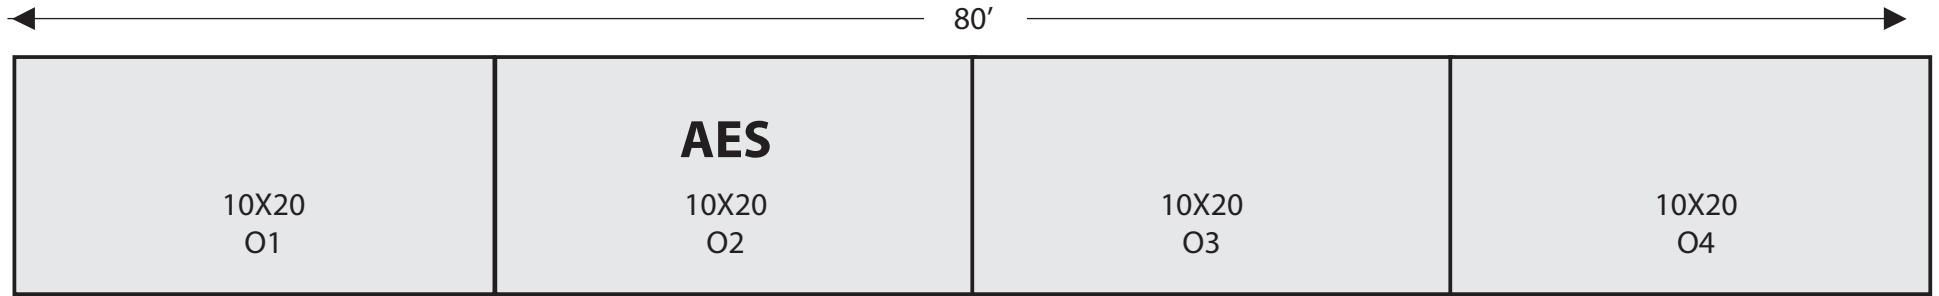

22.5'



DIVIDER

LOWER LEVEL



22.5'



DIAGRAM NOT TO SCALE

HPBA PACIFIC DEALER ROUND-UP  
 INDOOR EXHIBIT HALL PLAN 2011  
 PAVILLION BALLROOM

